


NINETY DEGREE
CONSTRUCTION

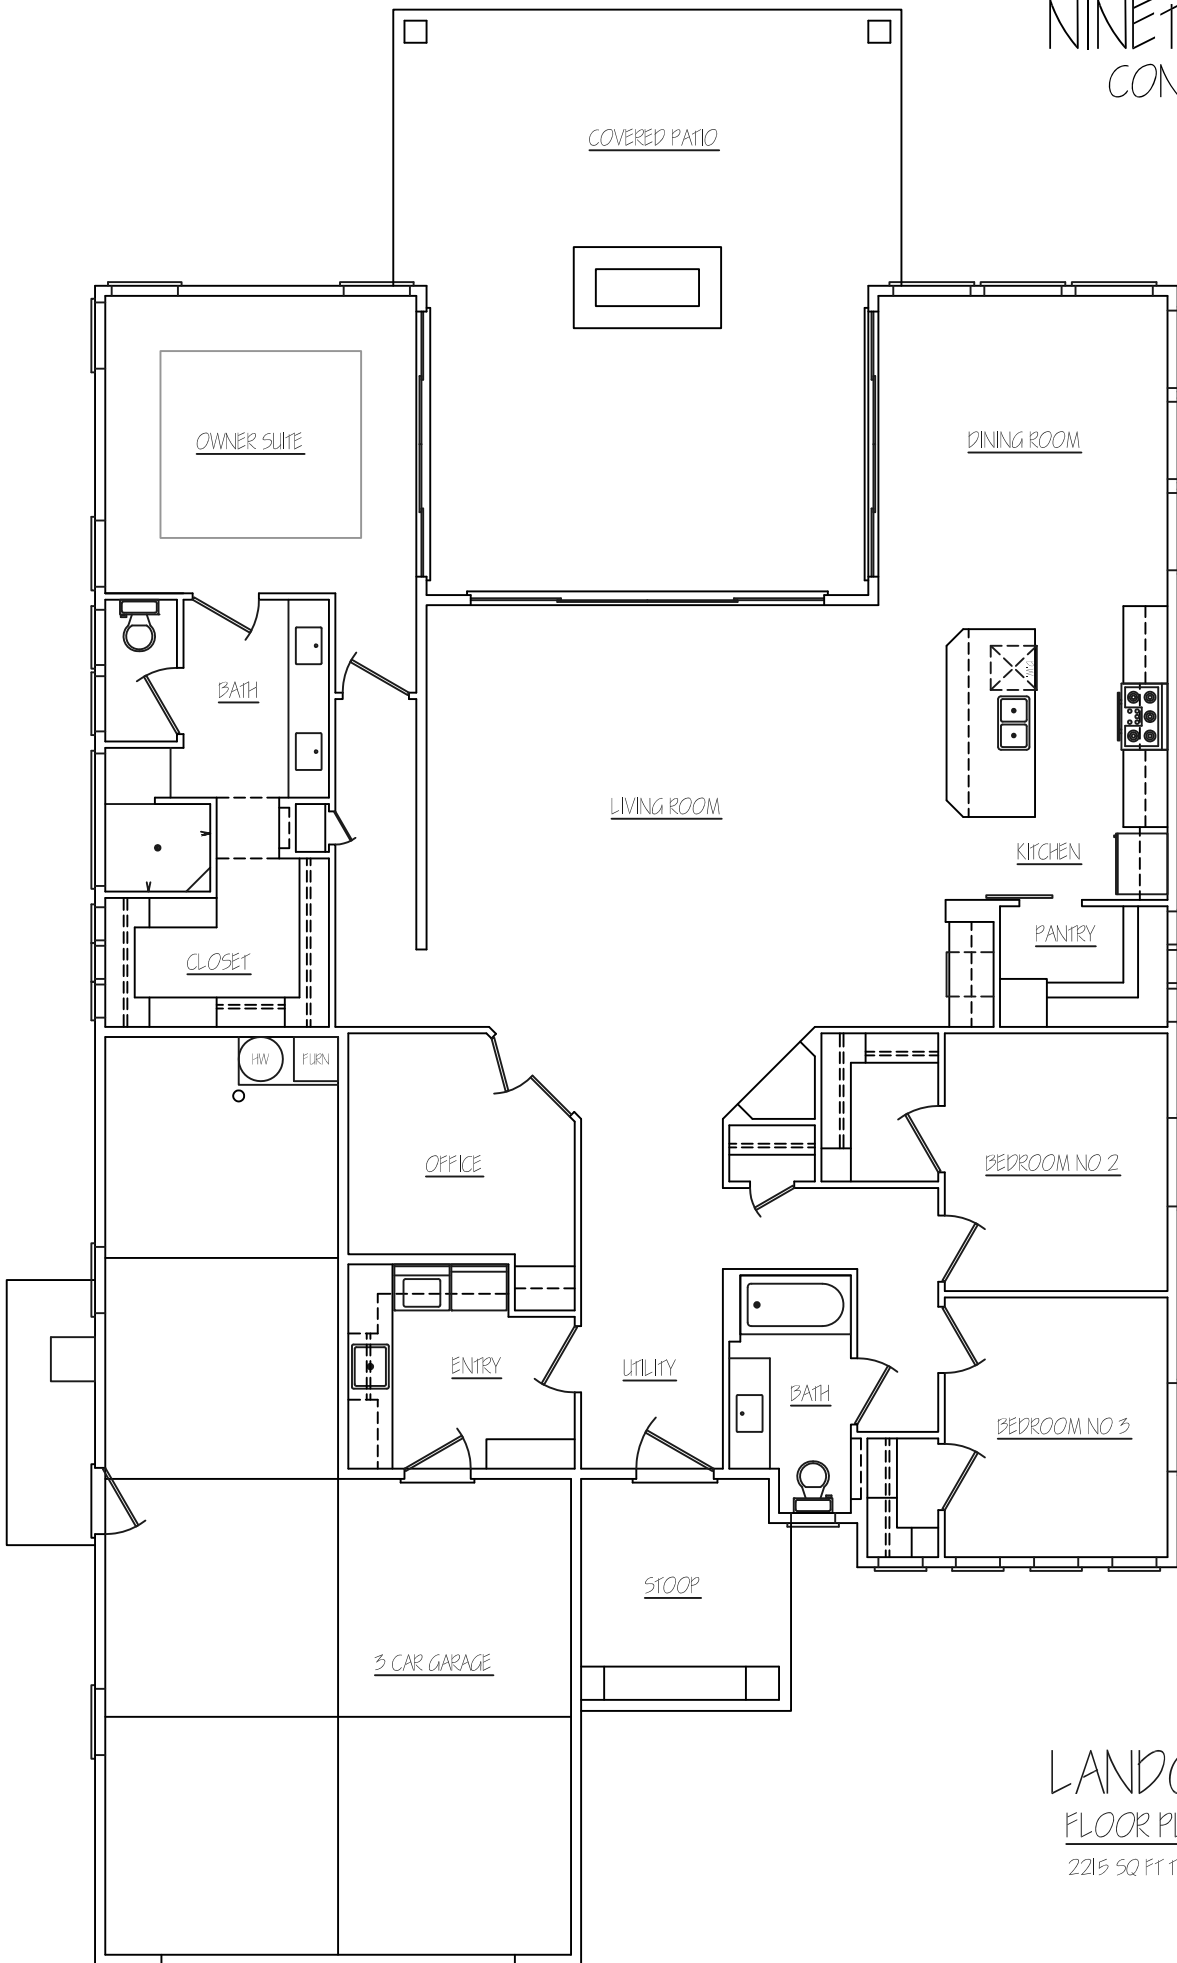

LONDON
FLOOR PLAN
2215 SQ FT TOTAL