


NINETY DEGREE
CONSTRUCTION

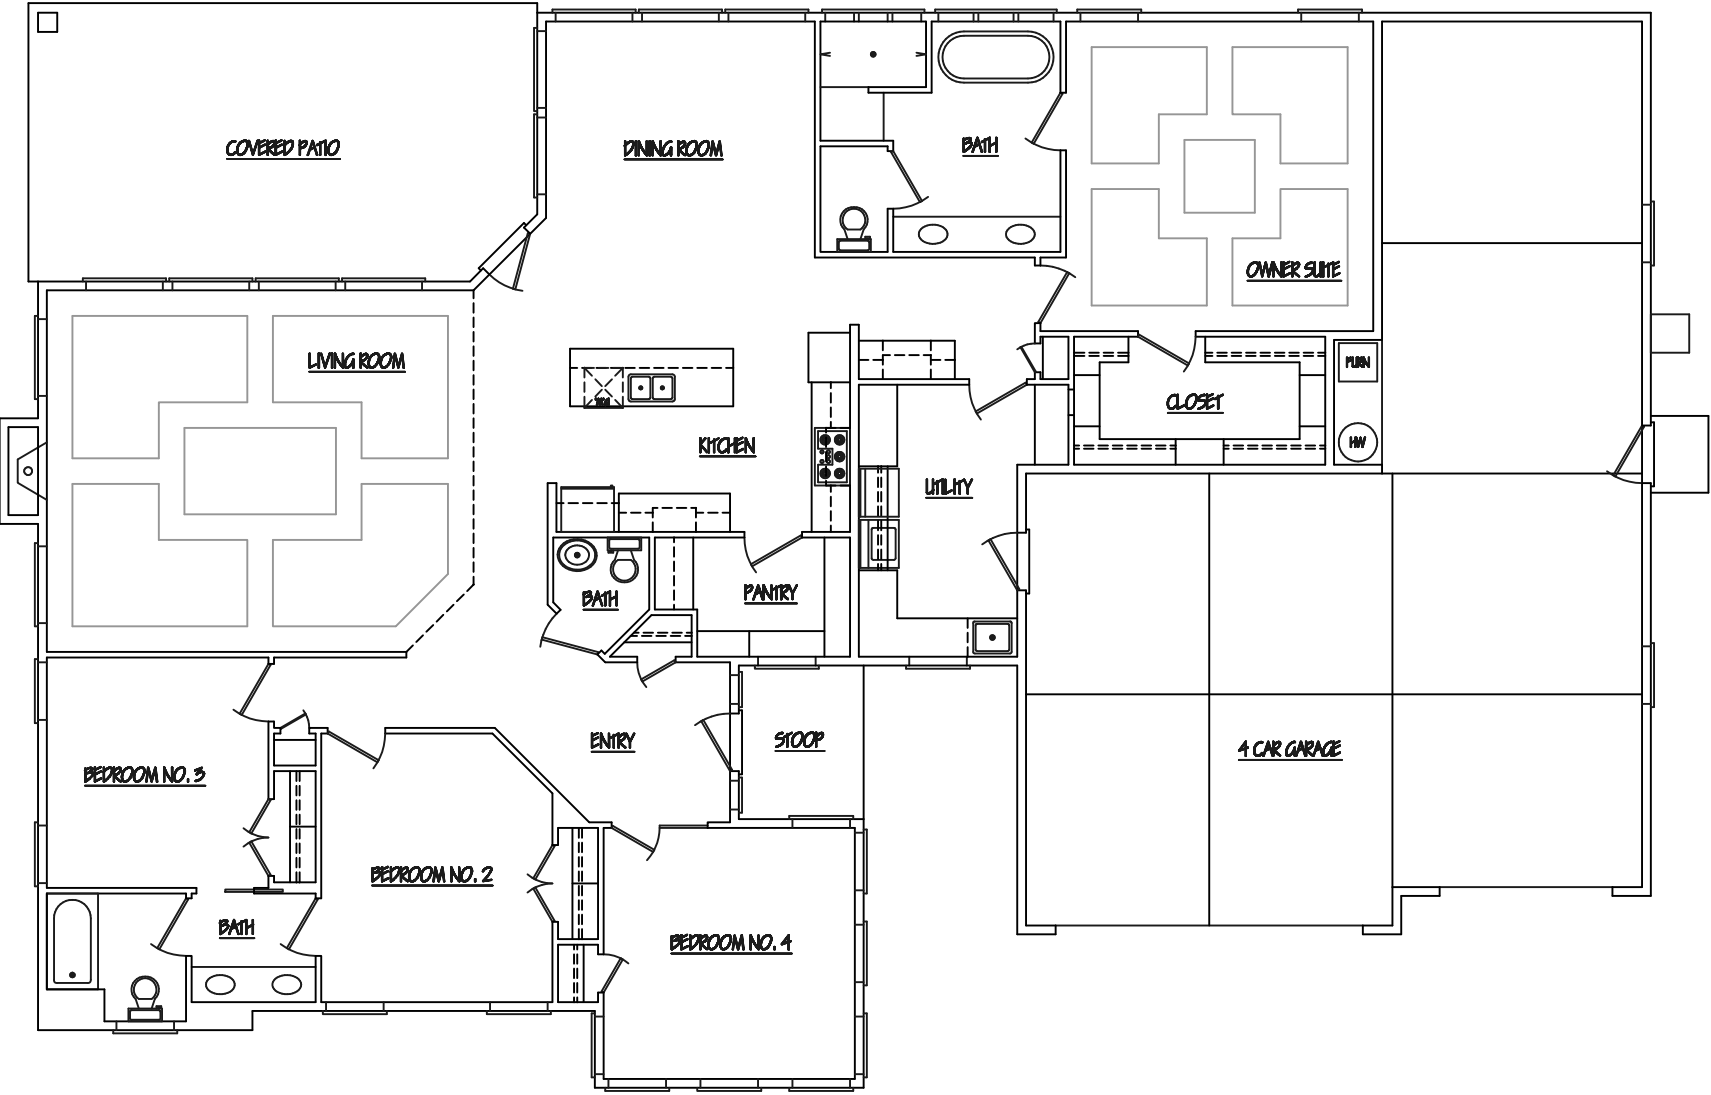

CORTEZ
FLOOR PLAN
2595 SQ FT TOTAL